



 


96 flinders street, adelaide


shared office tenancy for rent

information brochure

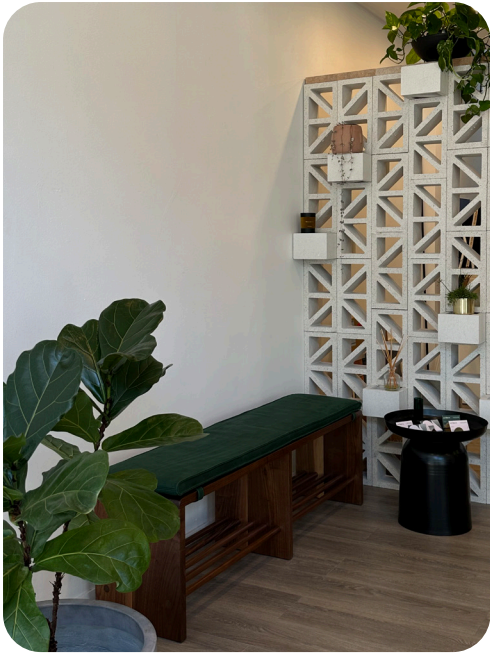

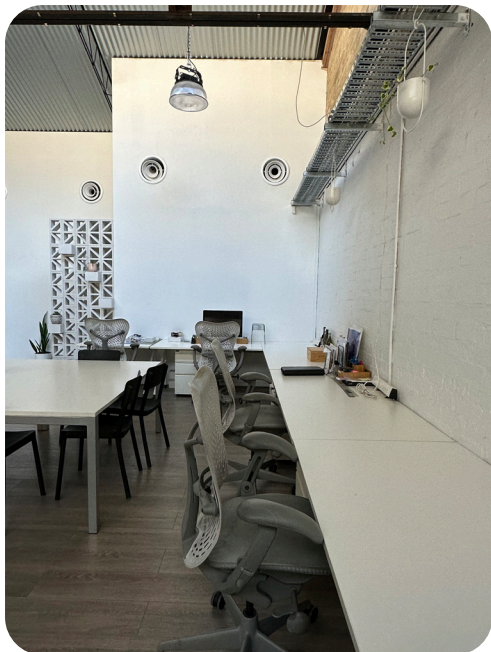

floorplan

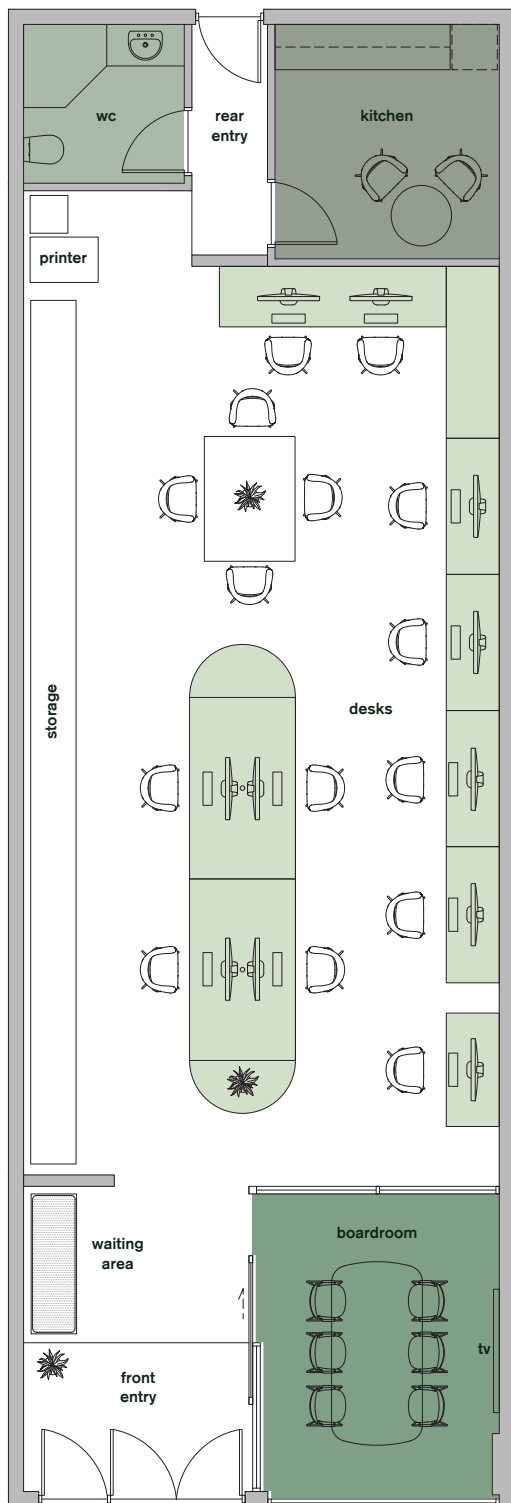

general

shared studio space with
archaea architects

key features

- 1 carpark space
- 122m² total office area
(40-60% available)
- flexible seating arrangements
- desks can be provided
- storage shelving
- private boardroom with tv /av
- kitchen and bathroom
- tea / coffee making facilities
- printing facilities
- staff space



0 1 2 3 4 5
scale in meters - indicative only



contact

sally wilson
+61 447 440 640
sally@archaea.com.au