



DISTINCT HANDRAILS RESPONDING TO SITE...

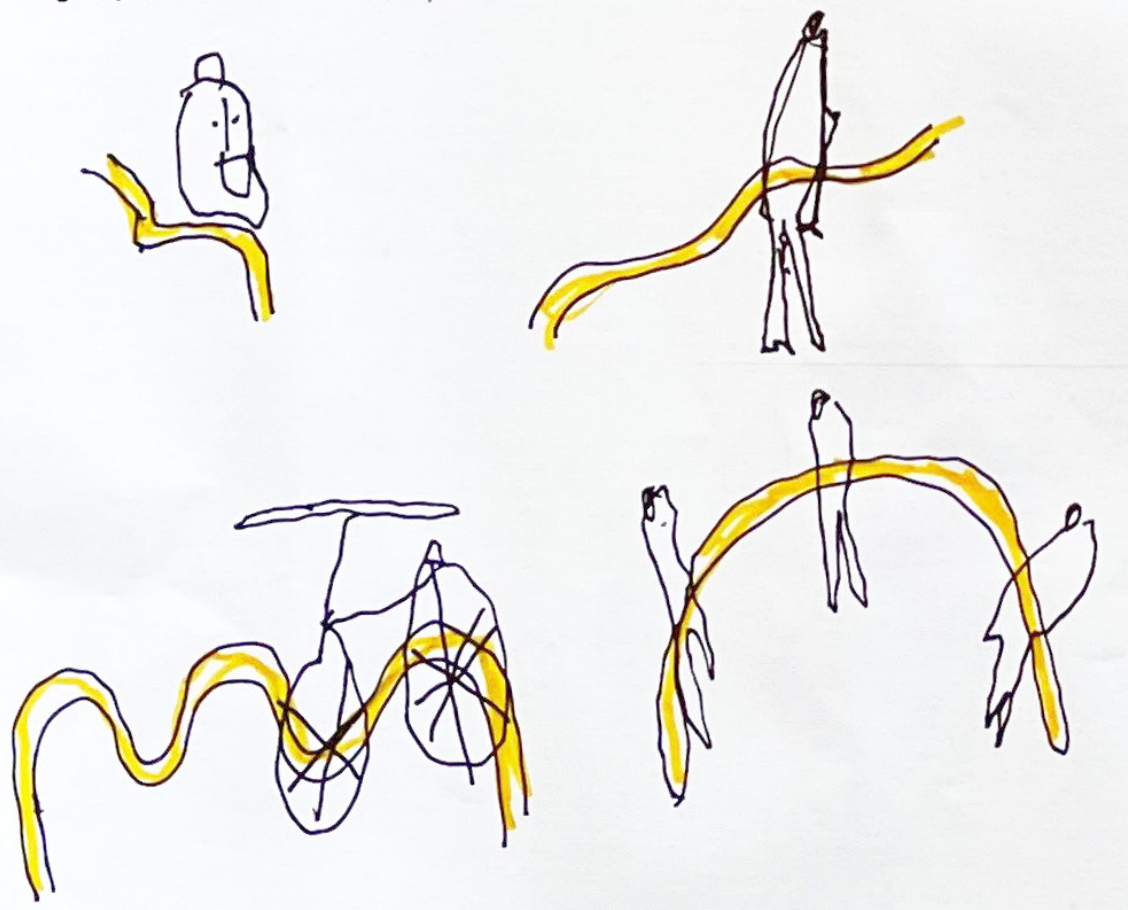


CONNECTING MOMENTS WITHIN BANALITY...


ADDRESSING STREET AND PEDESTRIAN...

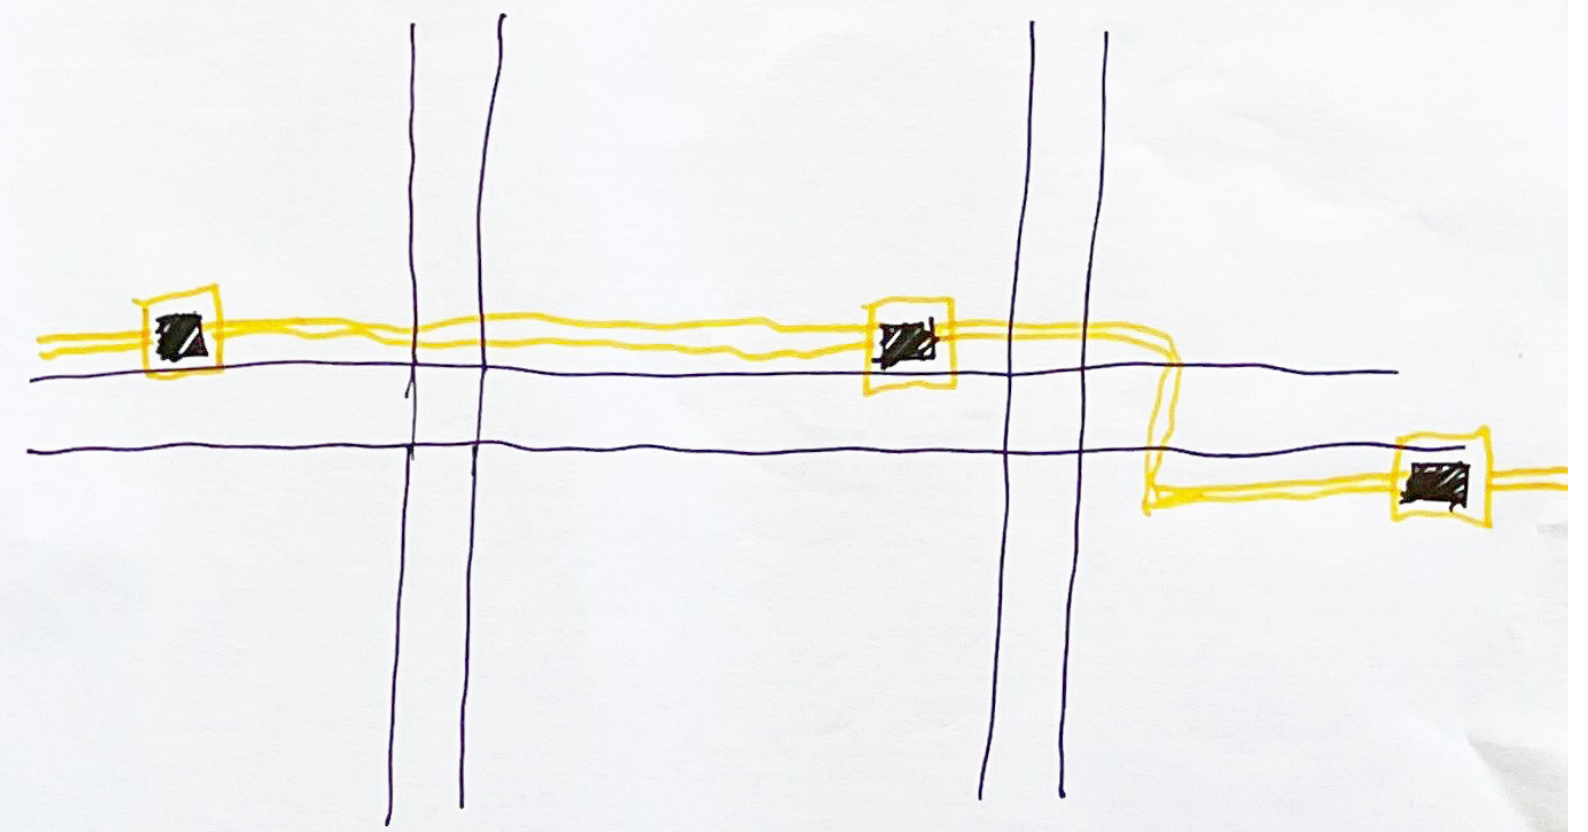


WAYPOINTS TO THE NEXT DESTINATION...

A horizontal line is drawn across the lower portion of the page. The right-hand portion of this line is highlighted in a bright yellow color, while the rest of the line is a thin, dark grey or black stroke.


Serpent Waypoint

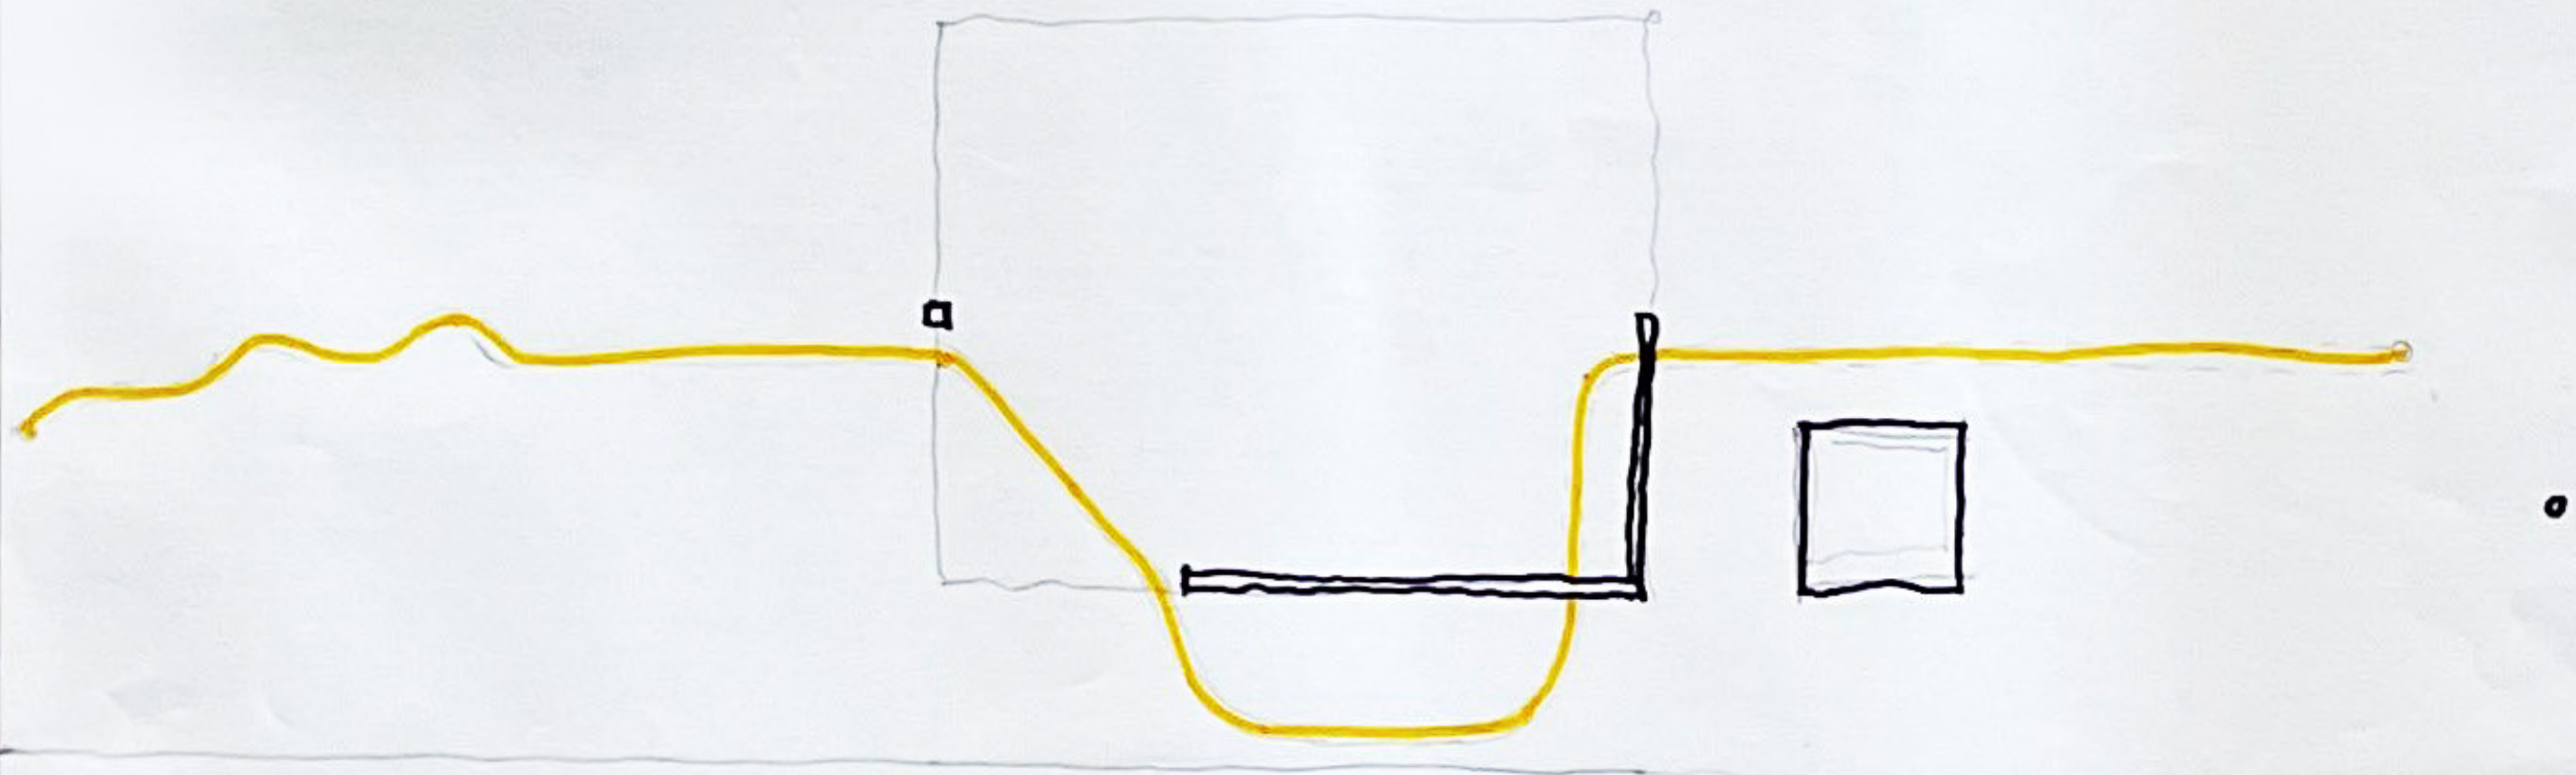

GROUND PLAN
SCALE 1:20

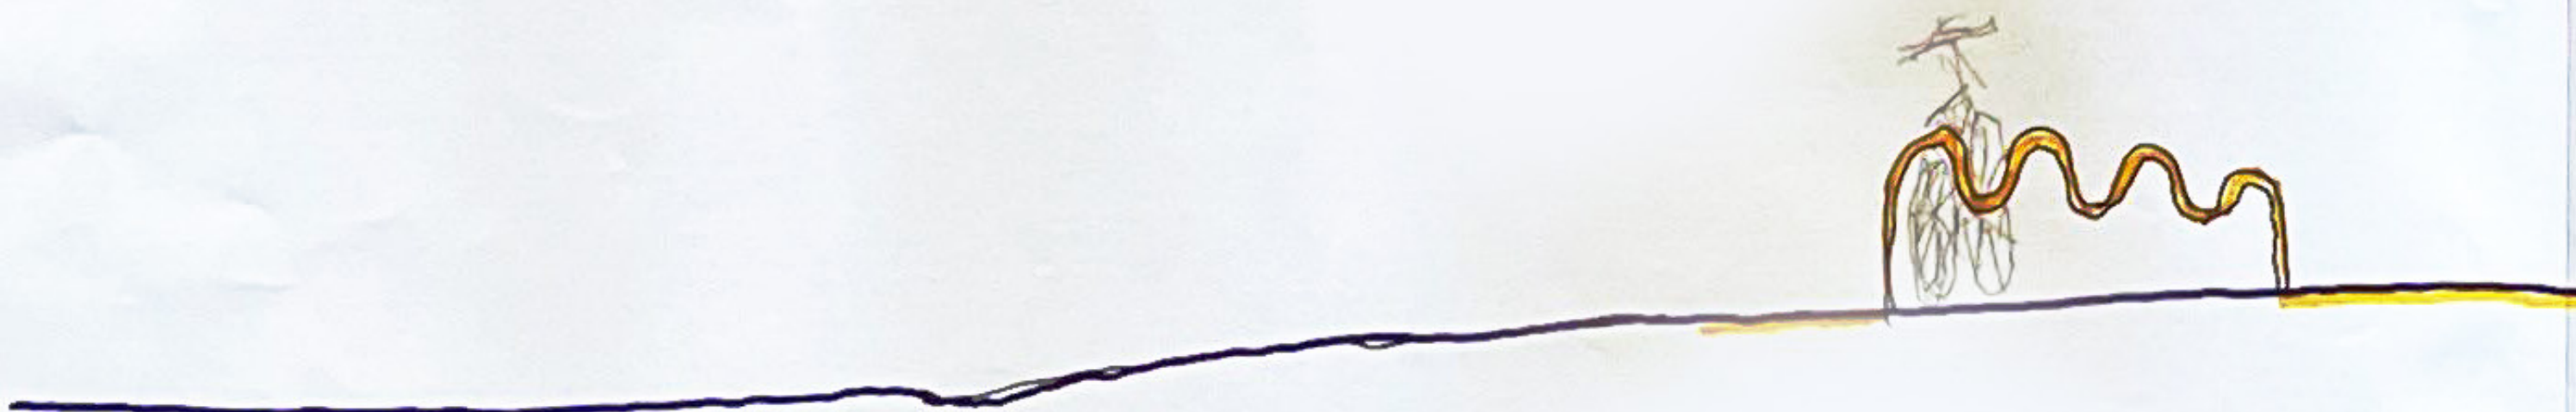


Serpent Waypoint

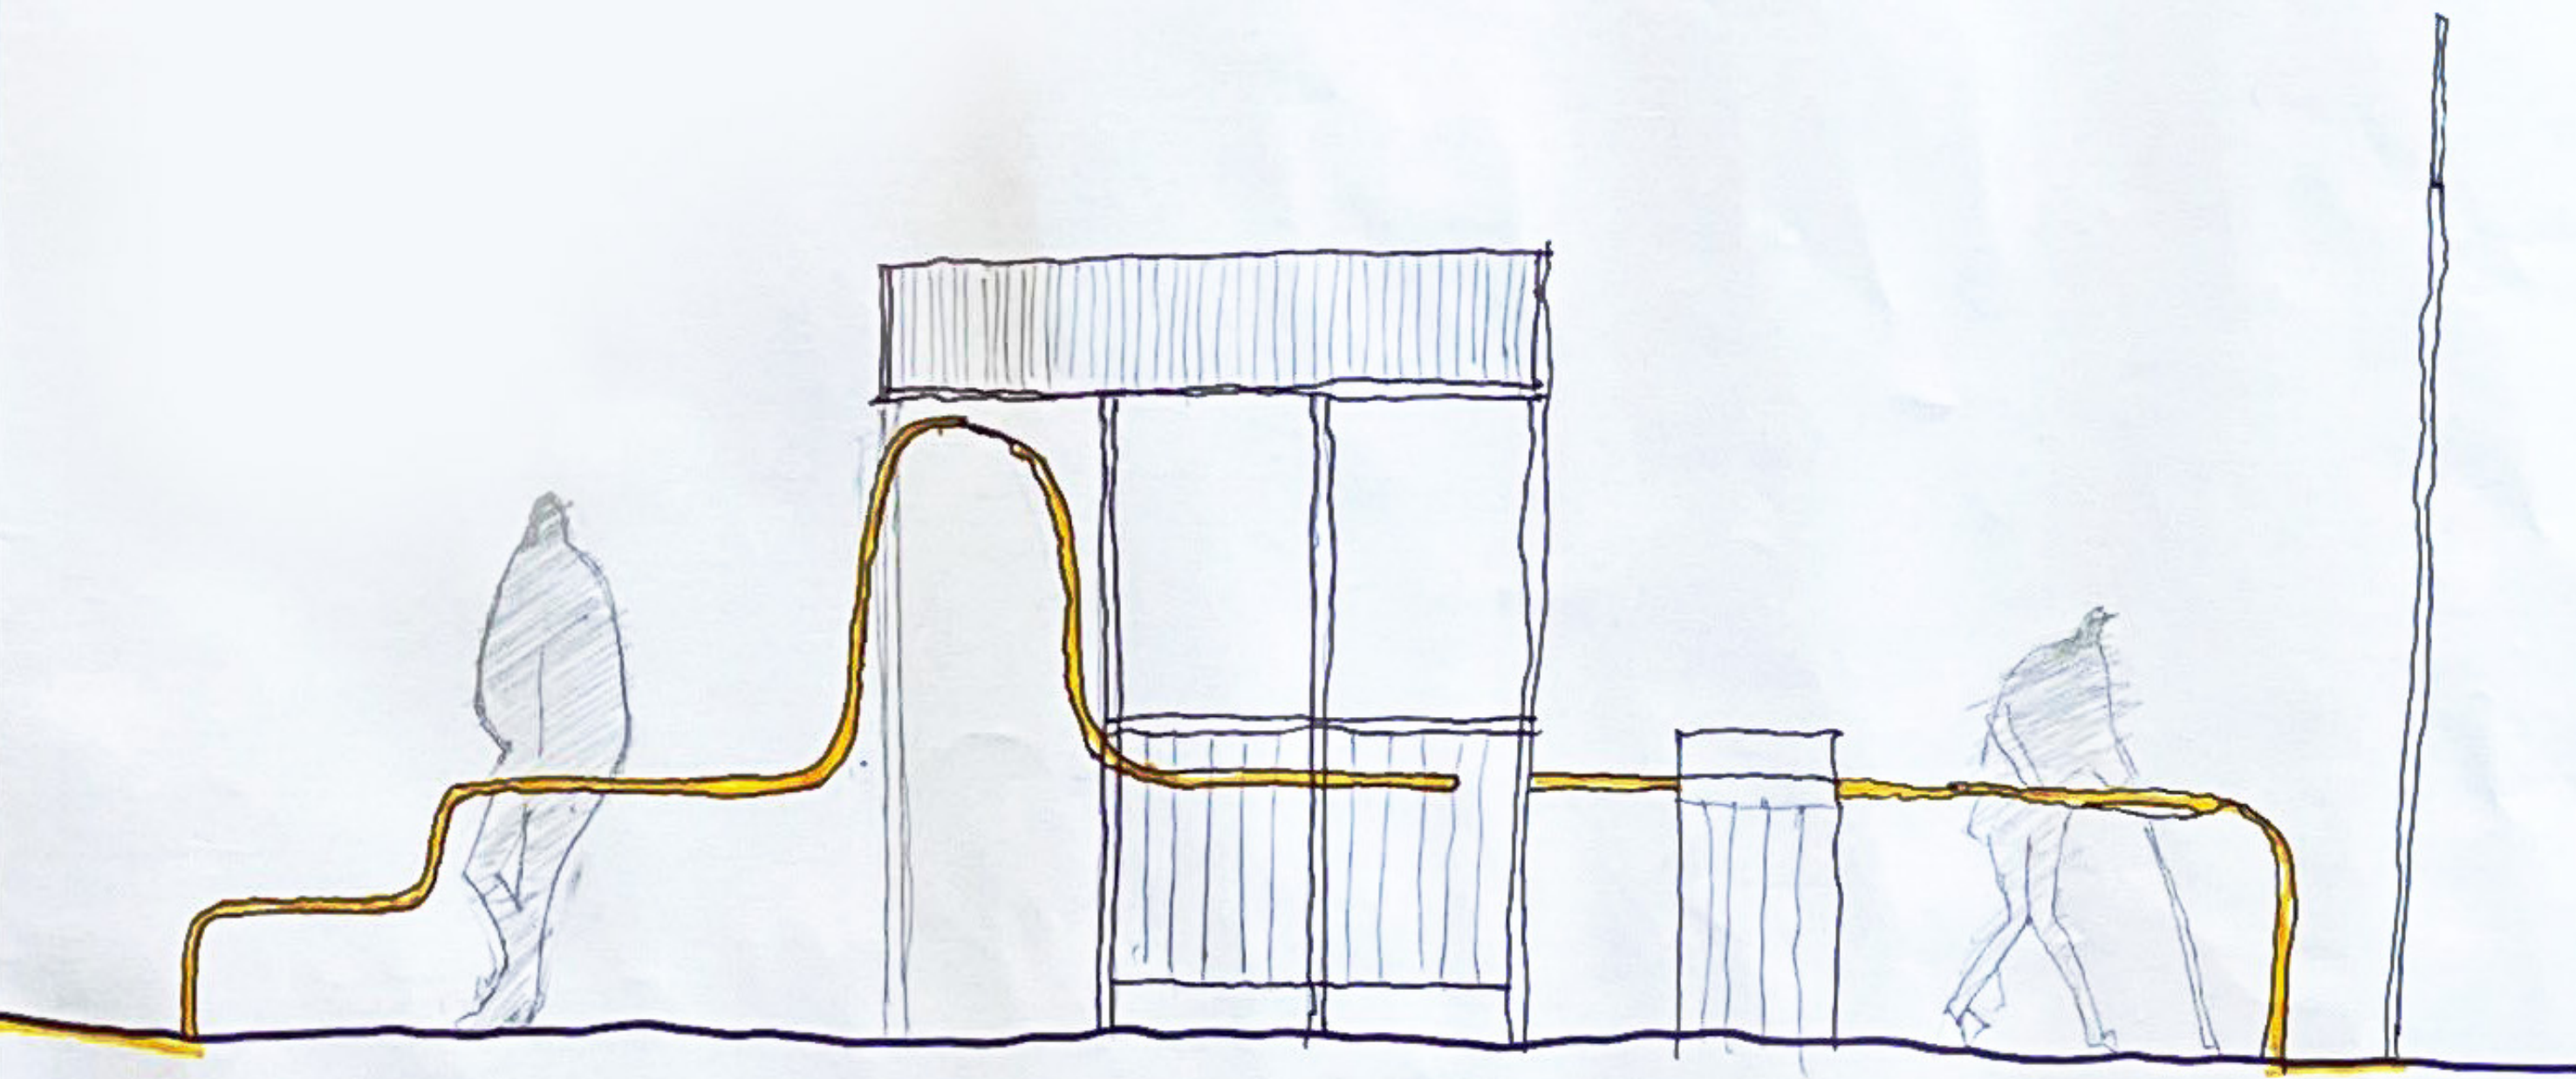

LONGITUDINAL ELEVATION

SCALE 1:20

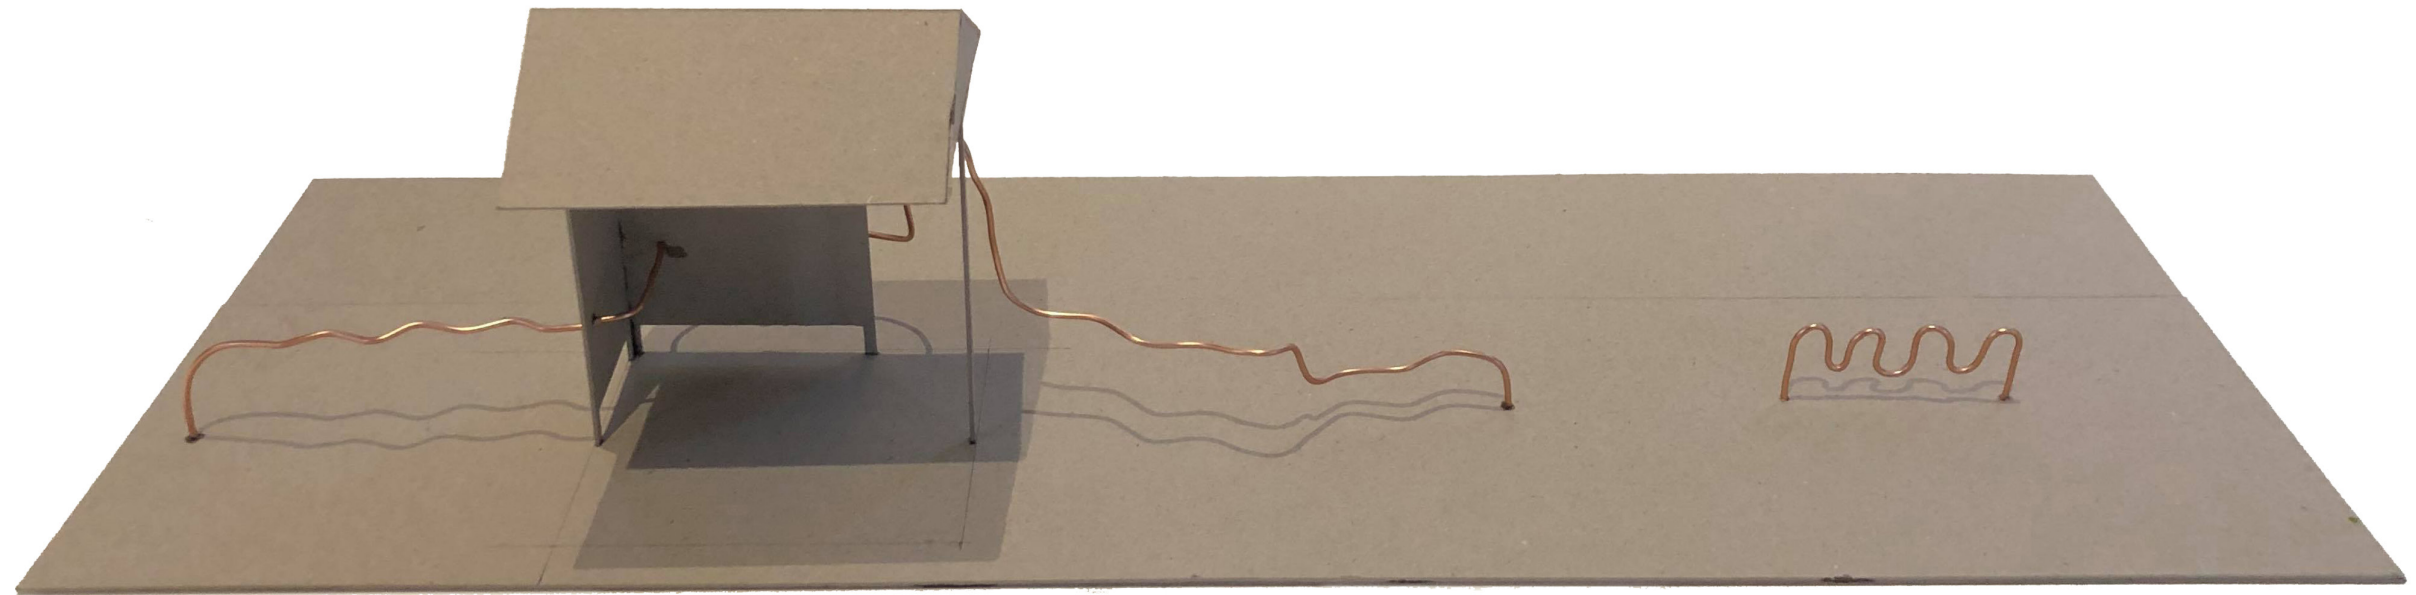

1:20 Model